


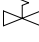
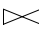




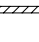

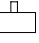
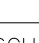

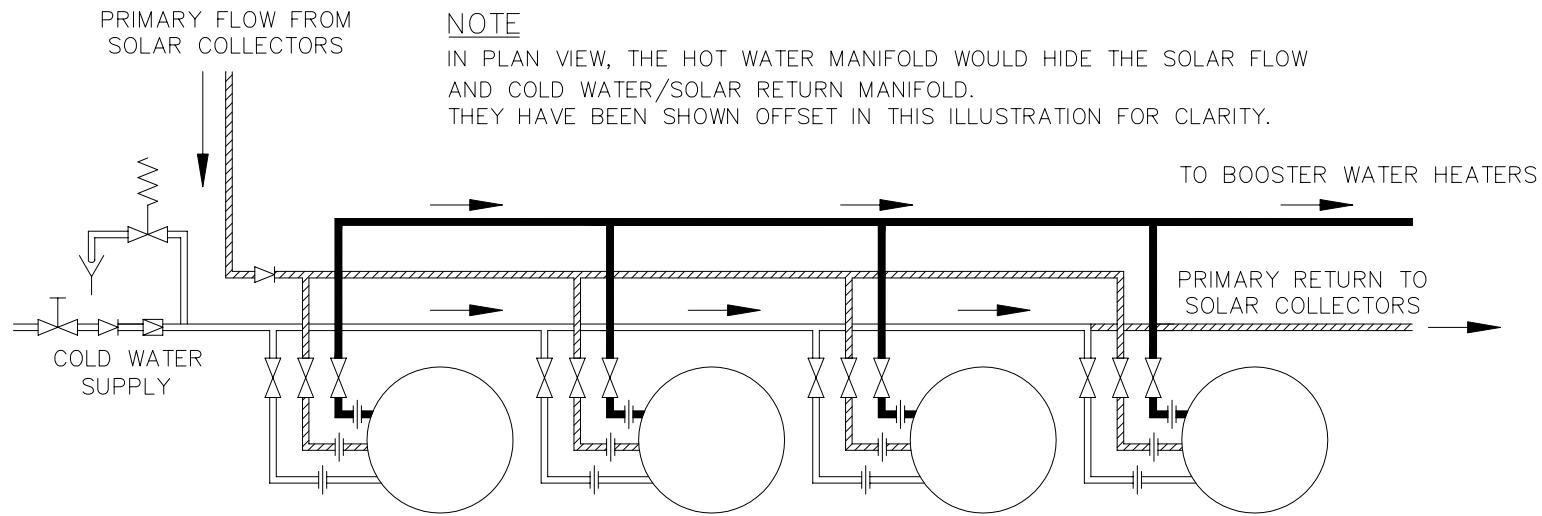


## LEGEND

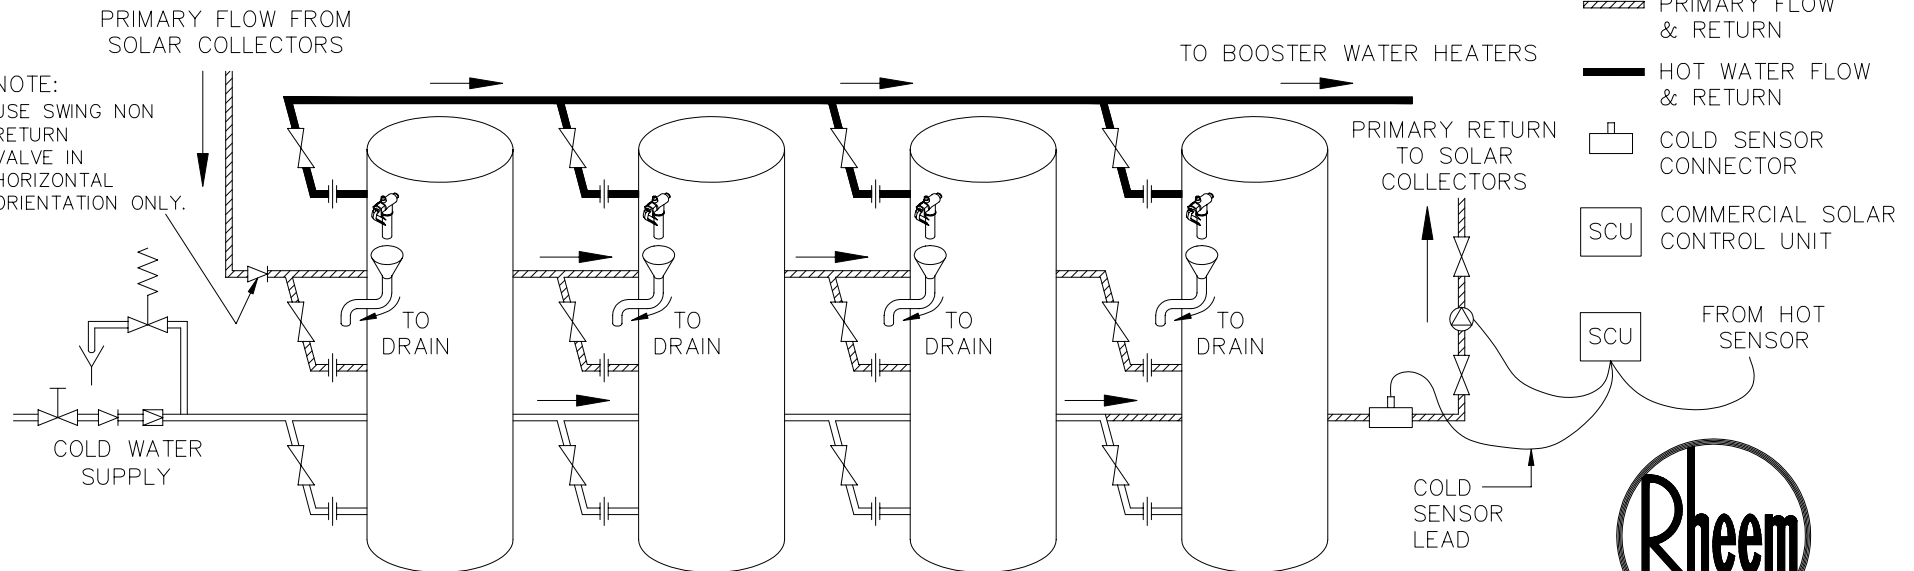
-  STOP VALVE
-  NON RETURN VALVE
-  PRESSURE LIMITING VALVE
-  EXPANSION CONTROL VALVE
-  GATE VALVE
-  CIRCULATOR
-  UNION
-  TUNDISH
-  DIRECTION OF FLOW
-  COLD WATER SUPPLY
-  PRIMARY FLOW & RETURN
-  HOT WATER FLOW & RETURN
-  COLD SENSOR CONNECTOR
-  COMMERCIAL SOLAR CONTROL UNIT

### NOTE

IN PLAN VIEW, THE HOT WATER MANIFOLD WOULD HIDE THE SOLAR FLOW AND COLD WATER/SOLAR RETURN MANIFOLD. THEY HAVE BEEN SHOWN OFFSET IN THIS ILLUSTRATION FOR CLARITY.



NOTE:  
USE SWING NON  
RETURN  
VALVE IN  
HORIZONTAL  
ORIENTATION  
ONLY.



## RHEEM 610 SERIES STORAGE TANKS COMMERCIAL SOLAR Loline TYPICAL INSTALLATION

